


# BEACON HILL STATION

LINK LIGHT RAIL

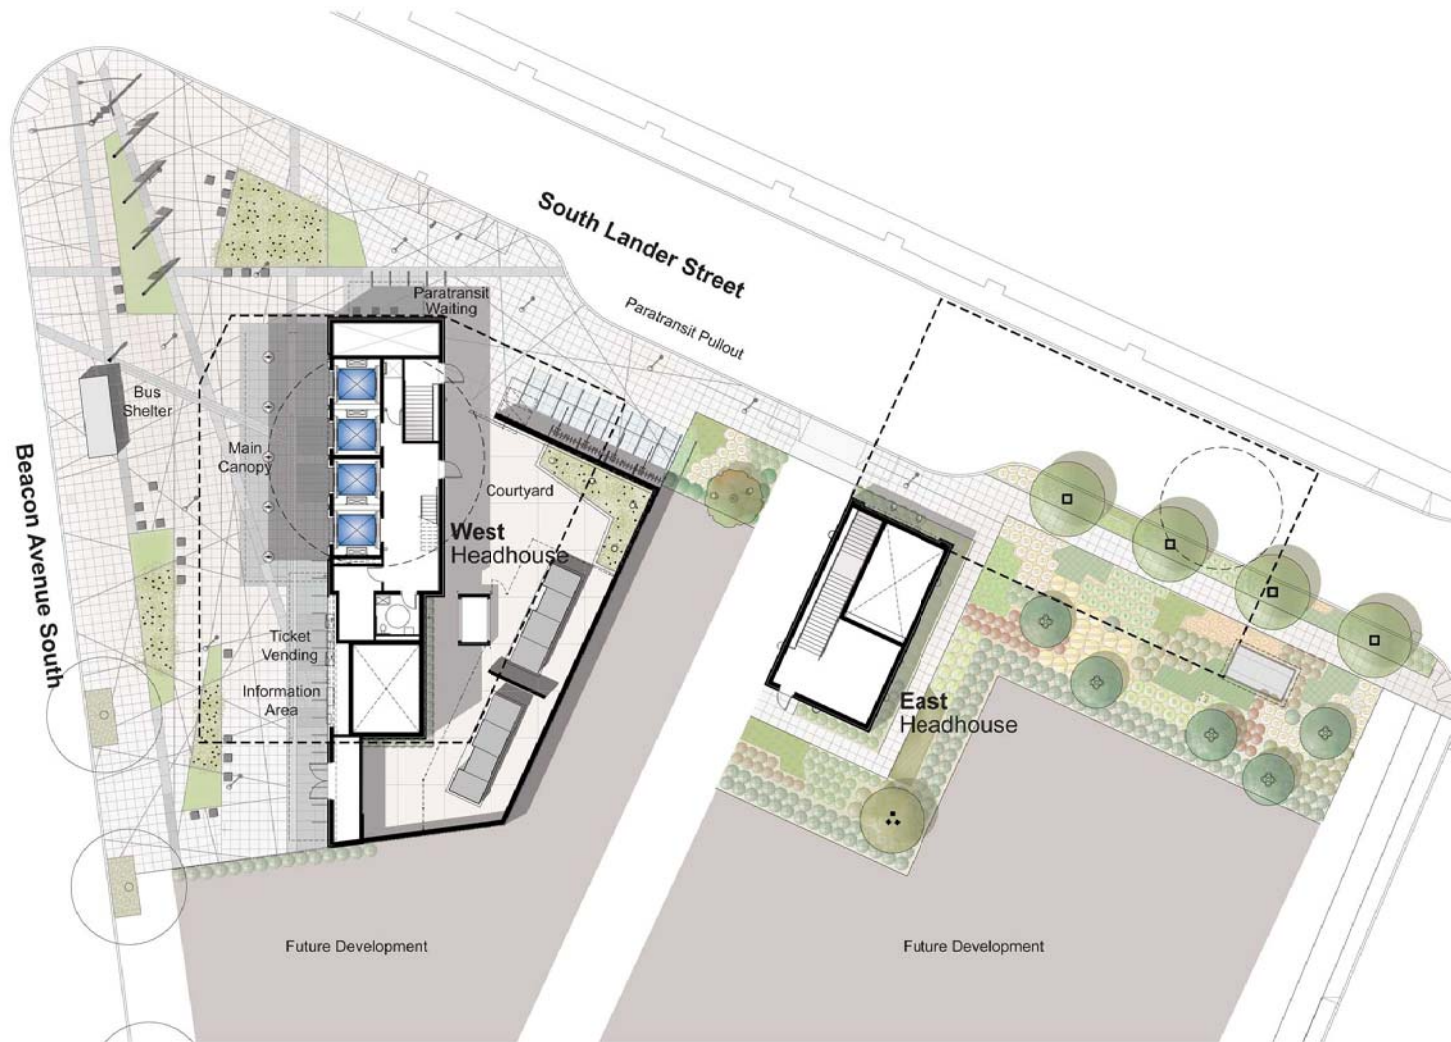

SITE PLAN

90% DESIGN  
JUNE 2003



OTAK, INC.  
MURASE ASSOCIATES  
MONZ ASSOCIATES  
RICHWELL LIGHTING  
MATSON CARLSON  
PACIFIC COMMUNICATIONS  
CONSULTANTS

